


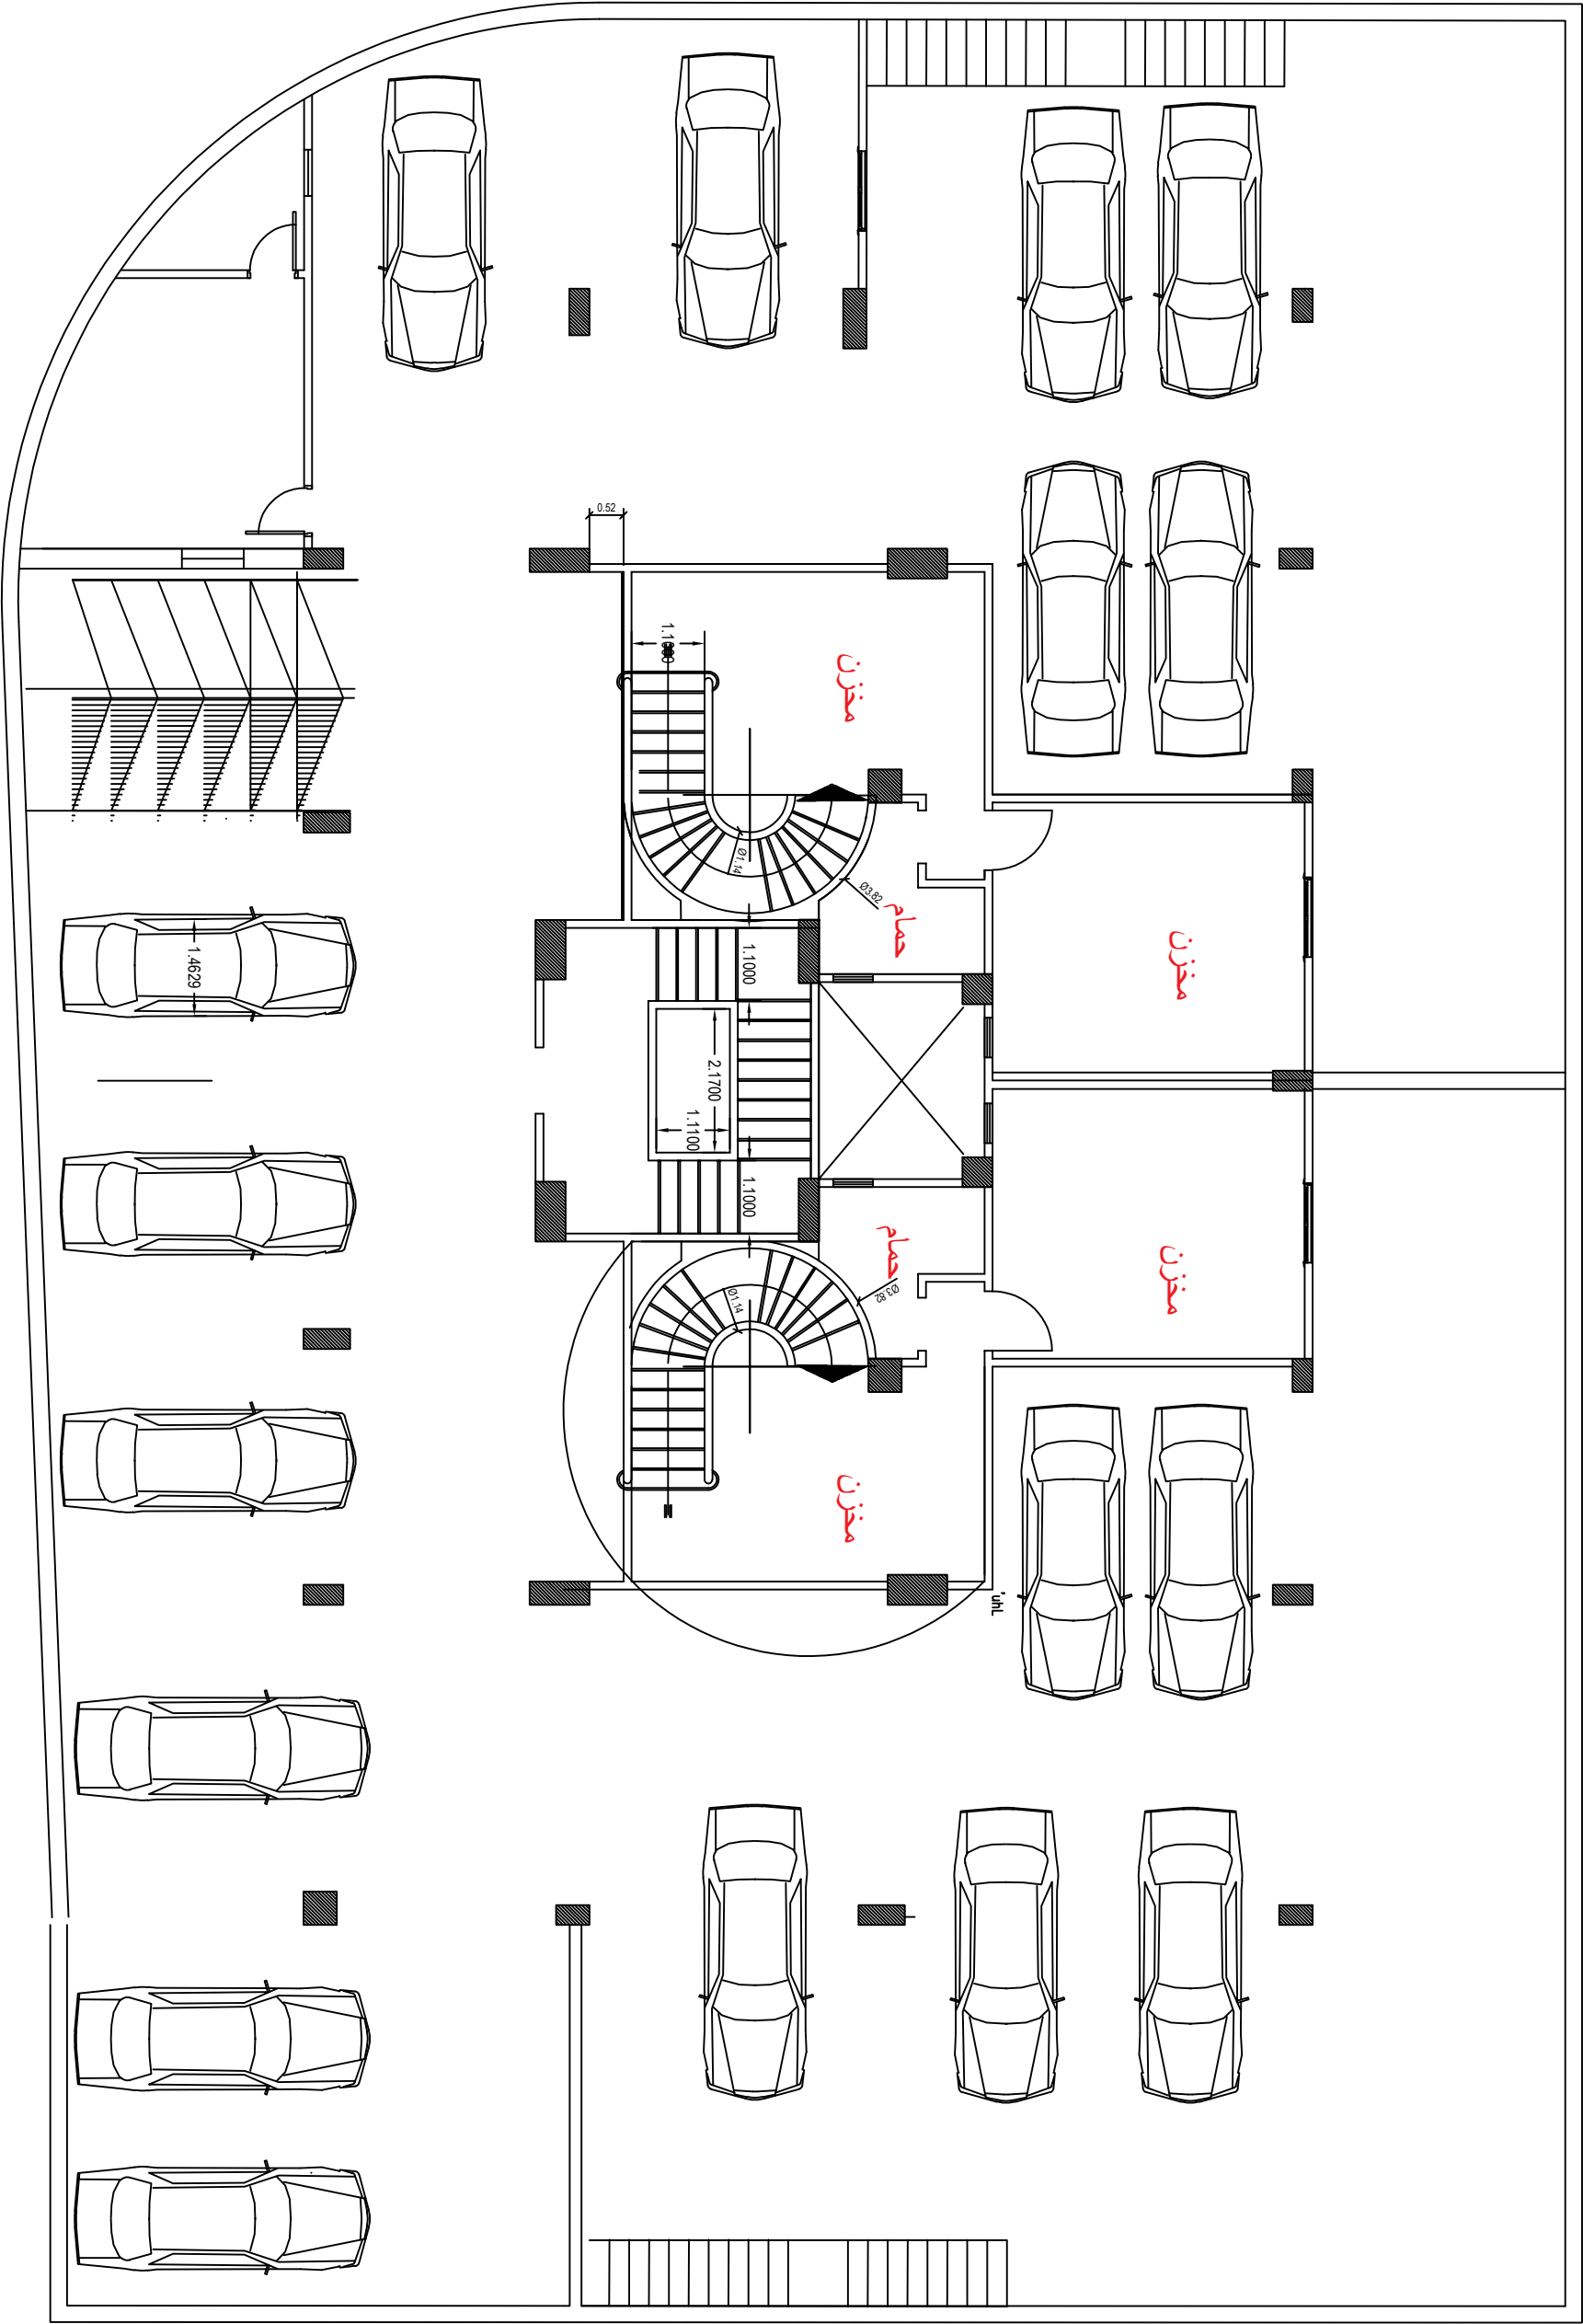

Project:
HAZEM EL SEMARY

www.iconic-eg.com
T: (+2) 02 25164139
M: (+2) 01068885568
E: info@iconic-eg.com

DWG Name:
TAMR HENNA BUILDING

FURNITURE PLAN
BASEMENT FLOOR

Near street beside Hona bank ,
Marsat, Chino, Egypt

Drawing No.

Revision No.